



STA.	COORDINATES EXPRESSED IN FEET	
	EASTING	NORTHING
No.		
36	434665.31	372274.80
37	434781.98	372173.35
93	434948.09	372169.06
96	435113.43	372239.11
97	435162.02	372194.44
101	434946.38	372103.08
115	435314.85	372458.15
116	435363.43	372413.48
118	435212.51	372346.83
119	434936.58	372586.83
120	435175.80	372853.23
121	435426.94	373125.17
122	435705.92	373428.56
123	435998.66	373745.16
124	436202.40	373567.96
125	435909.85	373251.20
126	435660.58	372979.76
127	435631.96	372946.86
128	435529.48	372784.51
129	435488.87	372697.85
130	435445.62	372618.57
131	435363.85	372511.48
132	435412.44	372466.81
133	435548.63	372669.84
134	435589.25	372756.50
135	435709.12	372935.04
140	436016.78	373729.40
141	435724.05	373412.82
142	435445.07	373109.43
143	435194.51	372836.96
144	434971.30	372588.38
145	435228.75	372364.52
178	434587.13	372124.37
179	434707.44	372175.28
180	434546.08	372079.79
181	434594.63	372035.08
182	434635.68	372079.66
184	434705.73	372109.30

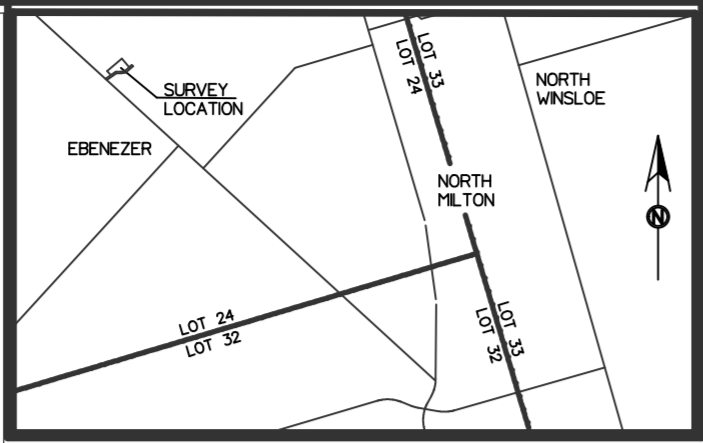

NOTE:
 LOT 2021-2 TO LOT 2021-5: PORTION OF PROPERTY OF GORDON KIRKPATRICK, YEAR 2019, DOC.#1249, PART OF PARCEL NO. 240903.

NOTE:
 RIGHT OF WAY 2017-1 AND RIGHT OF WAY 2021-B': 66' RIGHT OF WAY TO BE GRANTED ACROSS PARCEL '2017-A' FOR ACCESS TO LOT 2021-2 TO 2021-5.

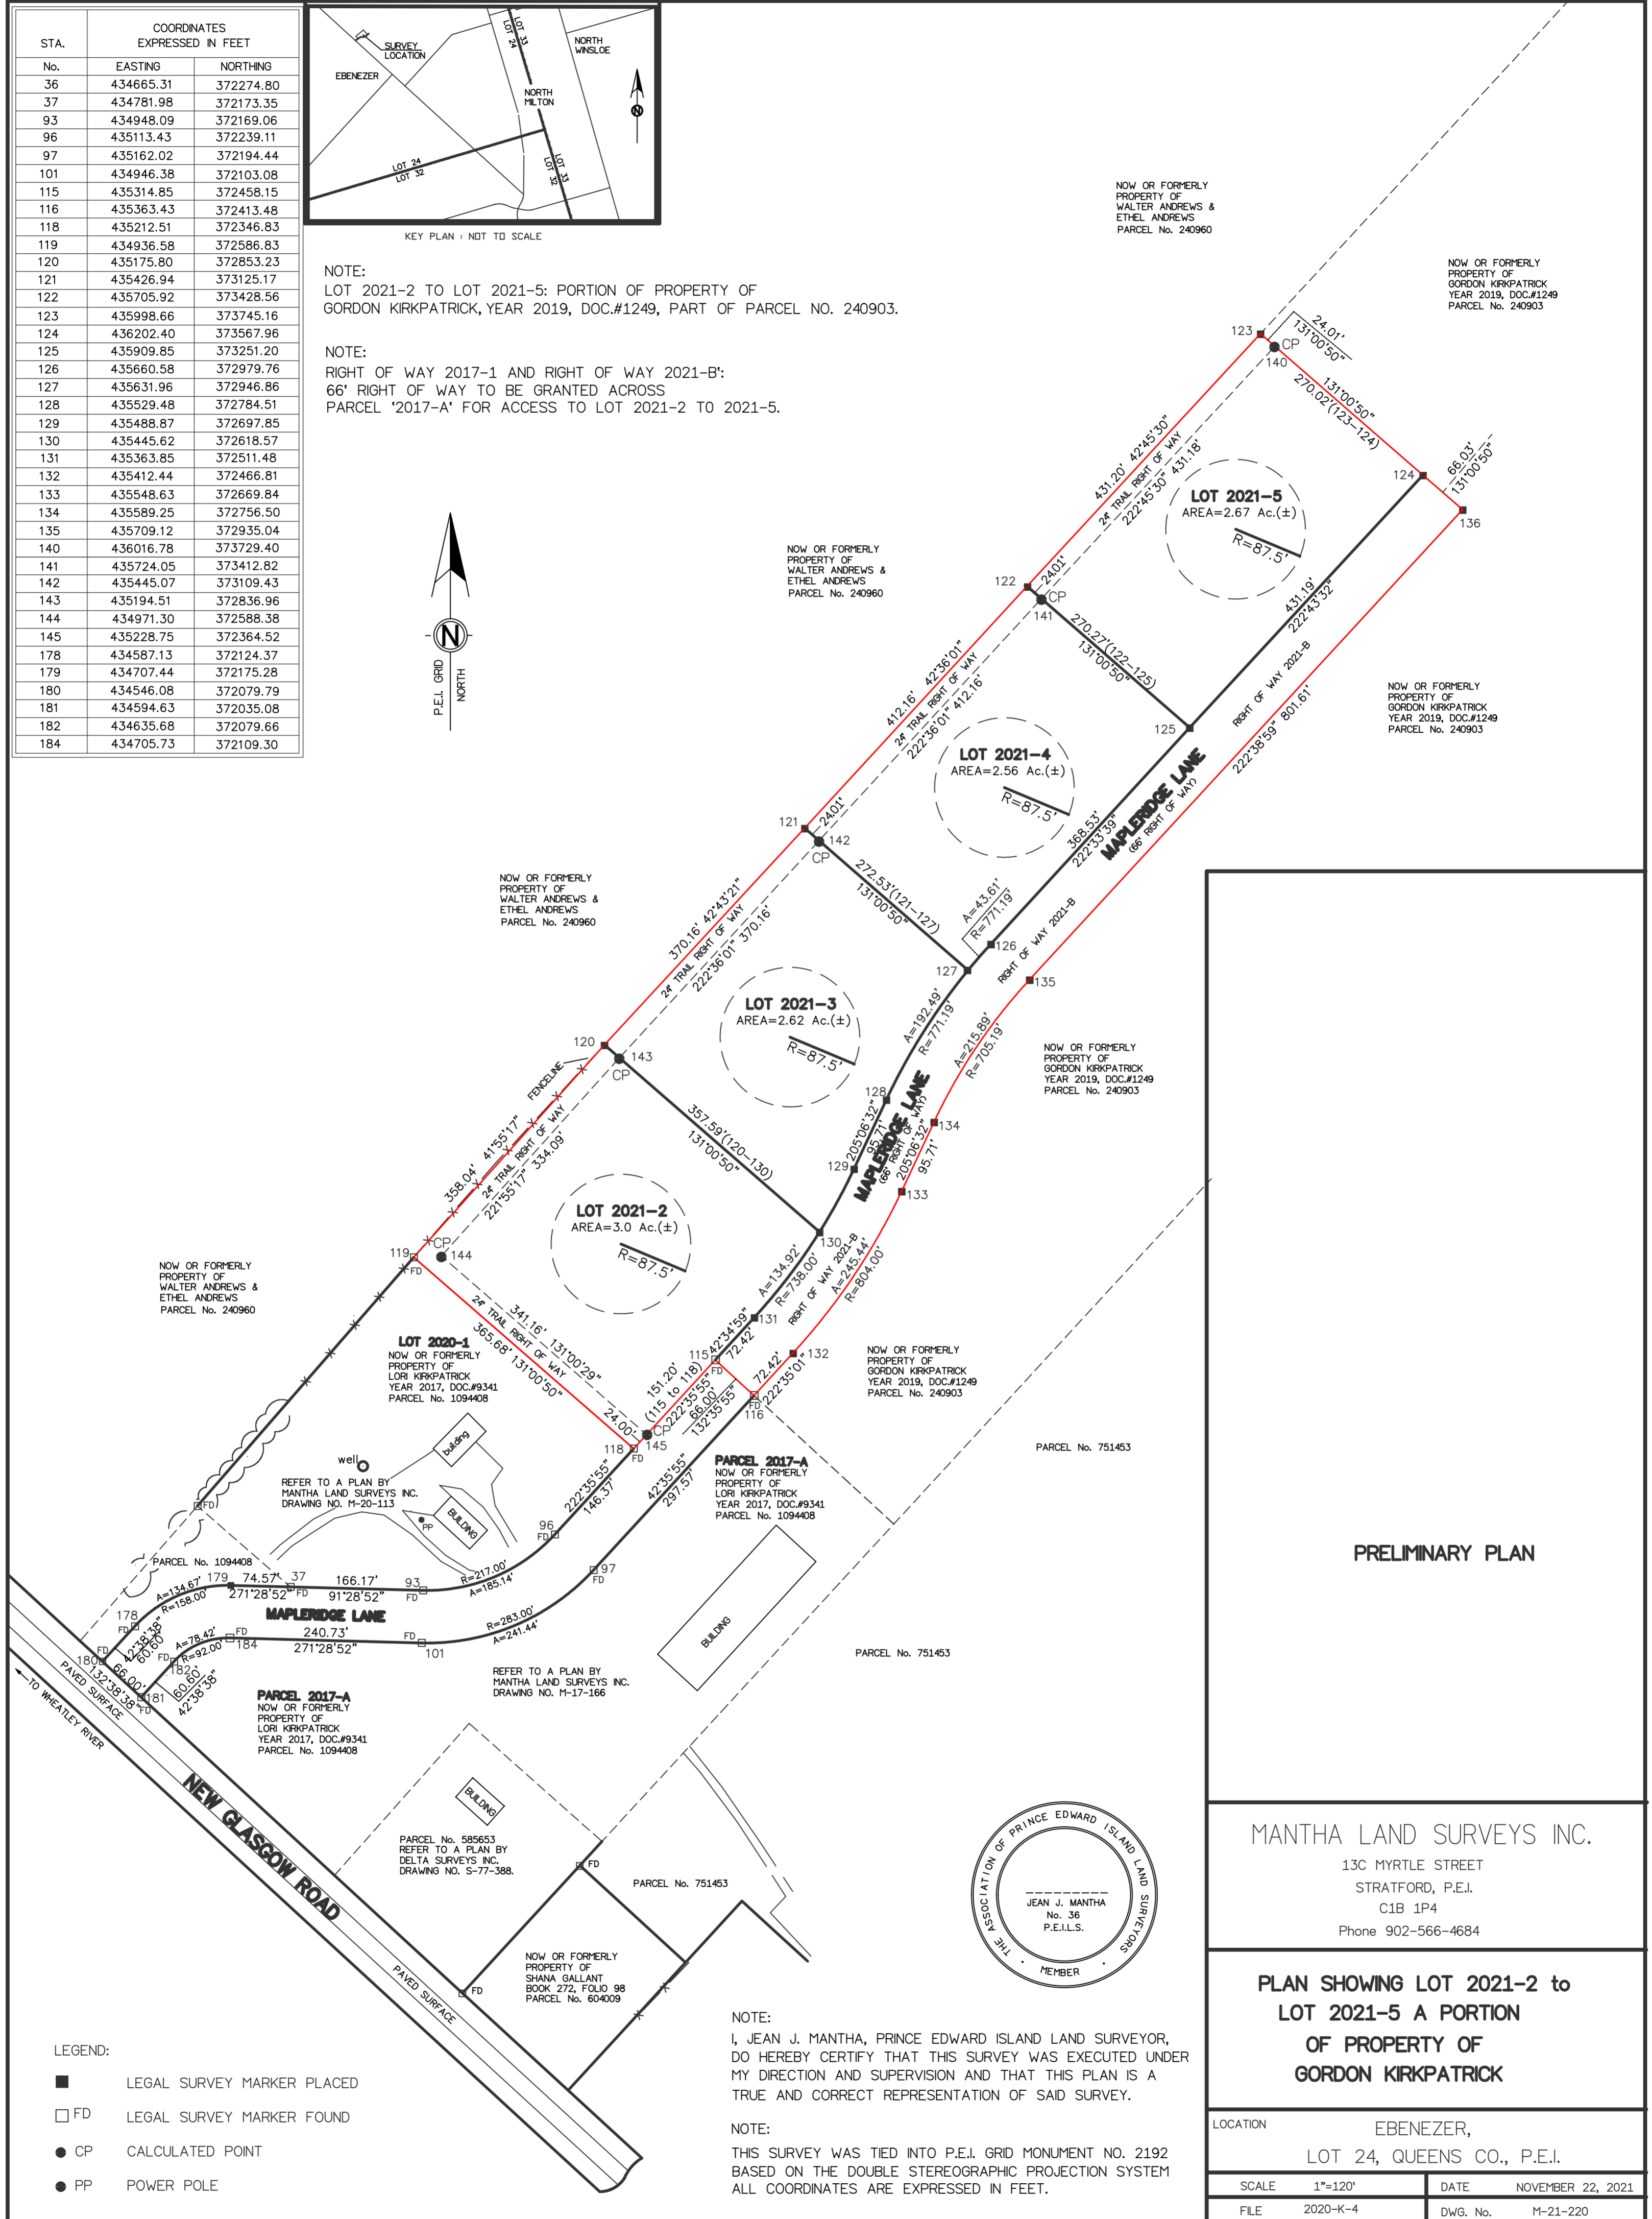

NOW OR FORMERLY PROPERTY OF WALTER ANDREWS & ETHEL ANDREWS PARCEL No. 240960

NOW OR FORMERLY PROPERTY OF GORDON KIRKPATRICK YEAR 2019, DOC.#1249 PARCEL No. 240903

NOW OR FORMERLY PROPERTY OF GORDON KIRKPATRICK YEAR 2019, DOC.#1249 PARCEL No. 240903

PRELIMINARY PLAN


MANTHA LAND SURVEYS INC.
 13C MYRTLE STREET
 STRATFORD, P.E.I.
 C1B 1P4
 Phone 902-566-4684

PLAN SHOWING LOT 2021-2 to LOT 2021-5 A PORTION OF PROPERTY OF GORDON KIRKPATRICK

LOCATION: EBENEZER, LOT 24, QUEENS CO., P.E.I.

SCALE: 1"=120' DATE: NOVEMBER 22, 2021
 FILE: 2020-K-4 DWG. No.: M-21-220

DRN. BY: J.J.M. CHECKED: J.J.M.

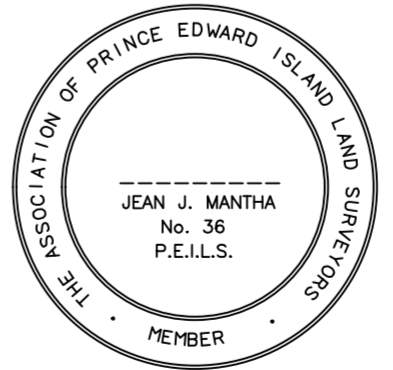

NOTE:
 I, JEAN J. MANTHA, PRINCE EDWARD ISLAND LAND SURVEYOR, DO HEREBY CERTIFY THAT THIS SURVEY WAS EXECUTED UNDER MY DIRECTION AND SUPERVISION AND THAT THIS PLAN IS A TRUE AND CORRECT REPRESENTATION OF SAID SURVEY.

NOTE:
 THIS SURVEY WAS TIED INTO P.E.I. GRID MONUMENT NO. 2192 BASED ON THE DOUBLE STEREOGRAPHIC PROJECTION SYSTEM ALL COORDINATES ARE EXPRESSED IN FEET.

- LEGEND:
- LEGAL SURVEY MARKER PLACED
 - FD LEGAL SURVEY MARKER FOUND
 - CP CALCULATED POINT
 - PP POWER POLE